
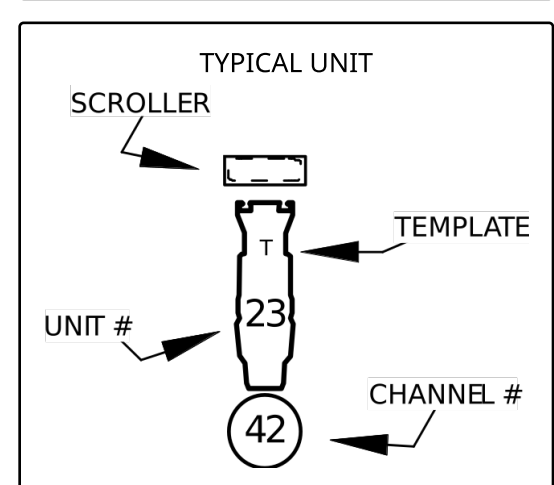


SYMBOL KEY	
	Source-4 26' 575w
	Source-4 36' 575w
	Source-4 Zoom 25-50 575w
	S4 PAR WFL 575w
	S4 PAR PARNel 575w
	R-40 R1 3 Circ 600w

Gondolas Above

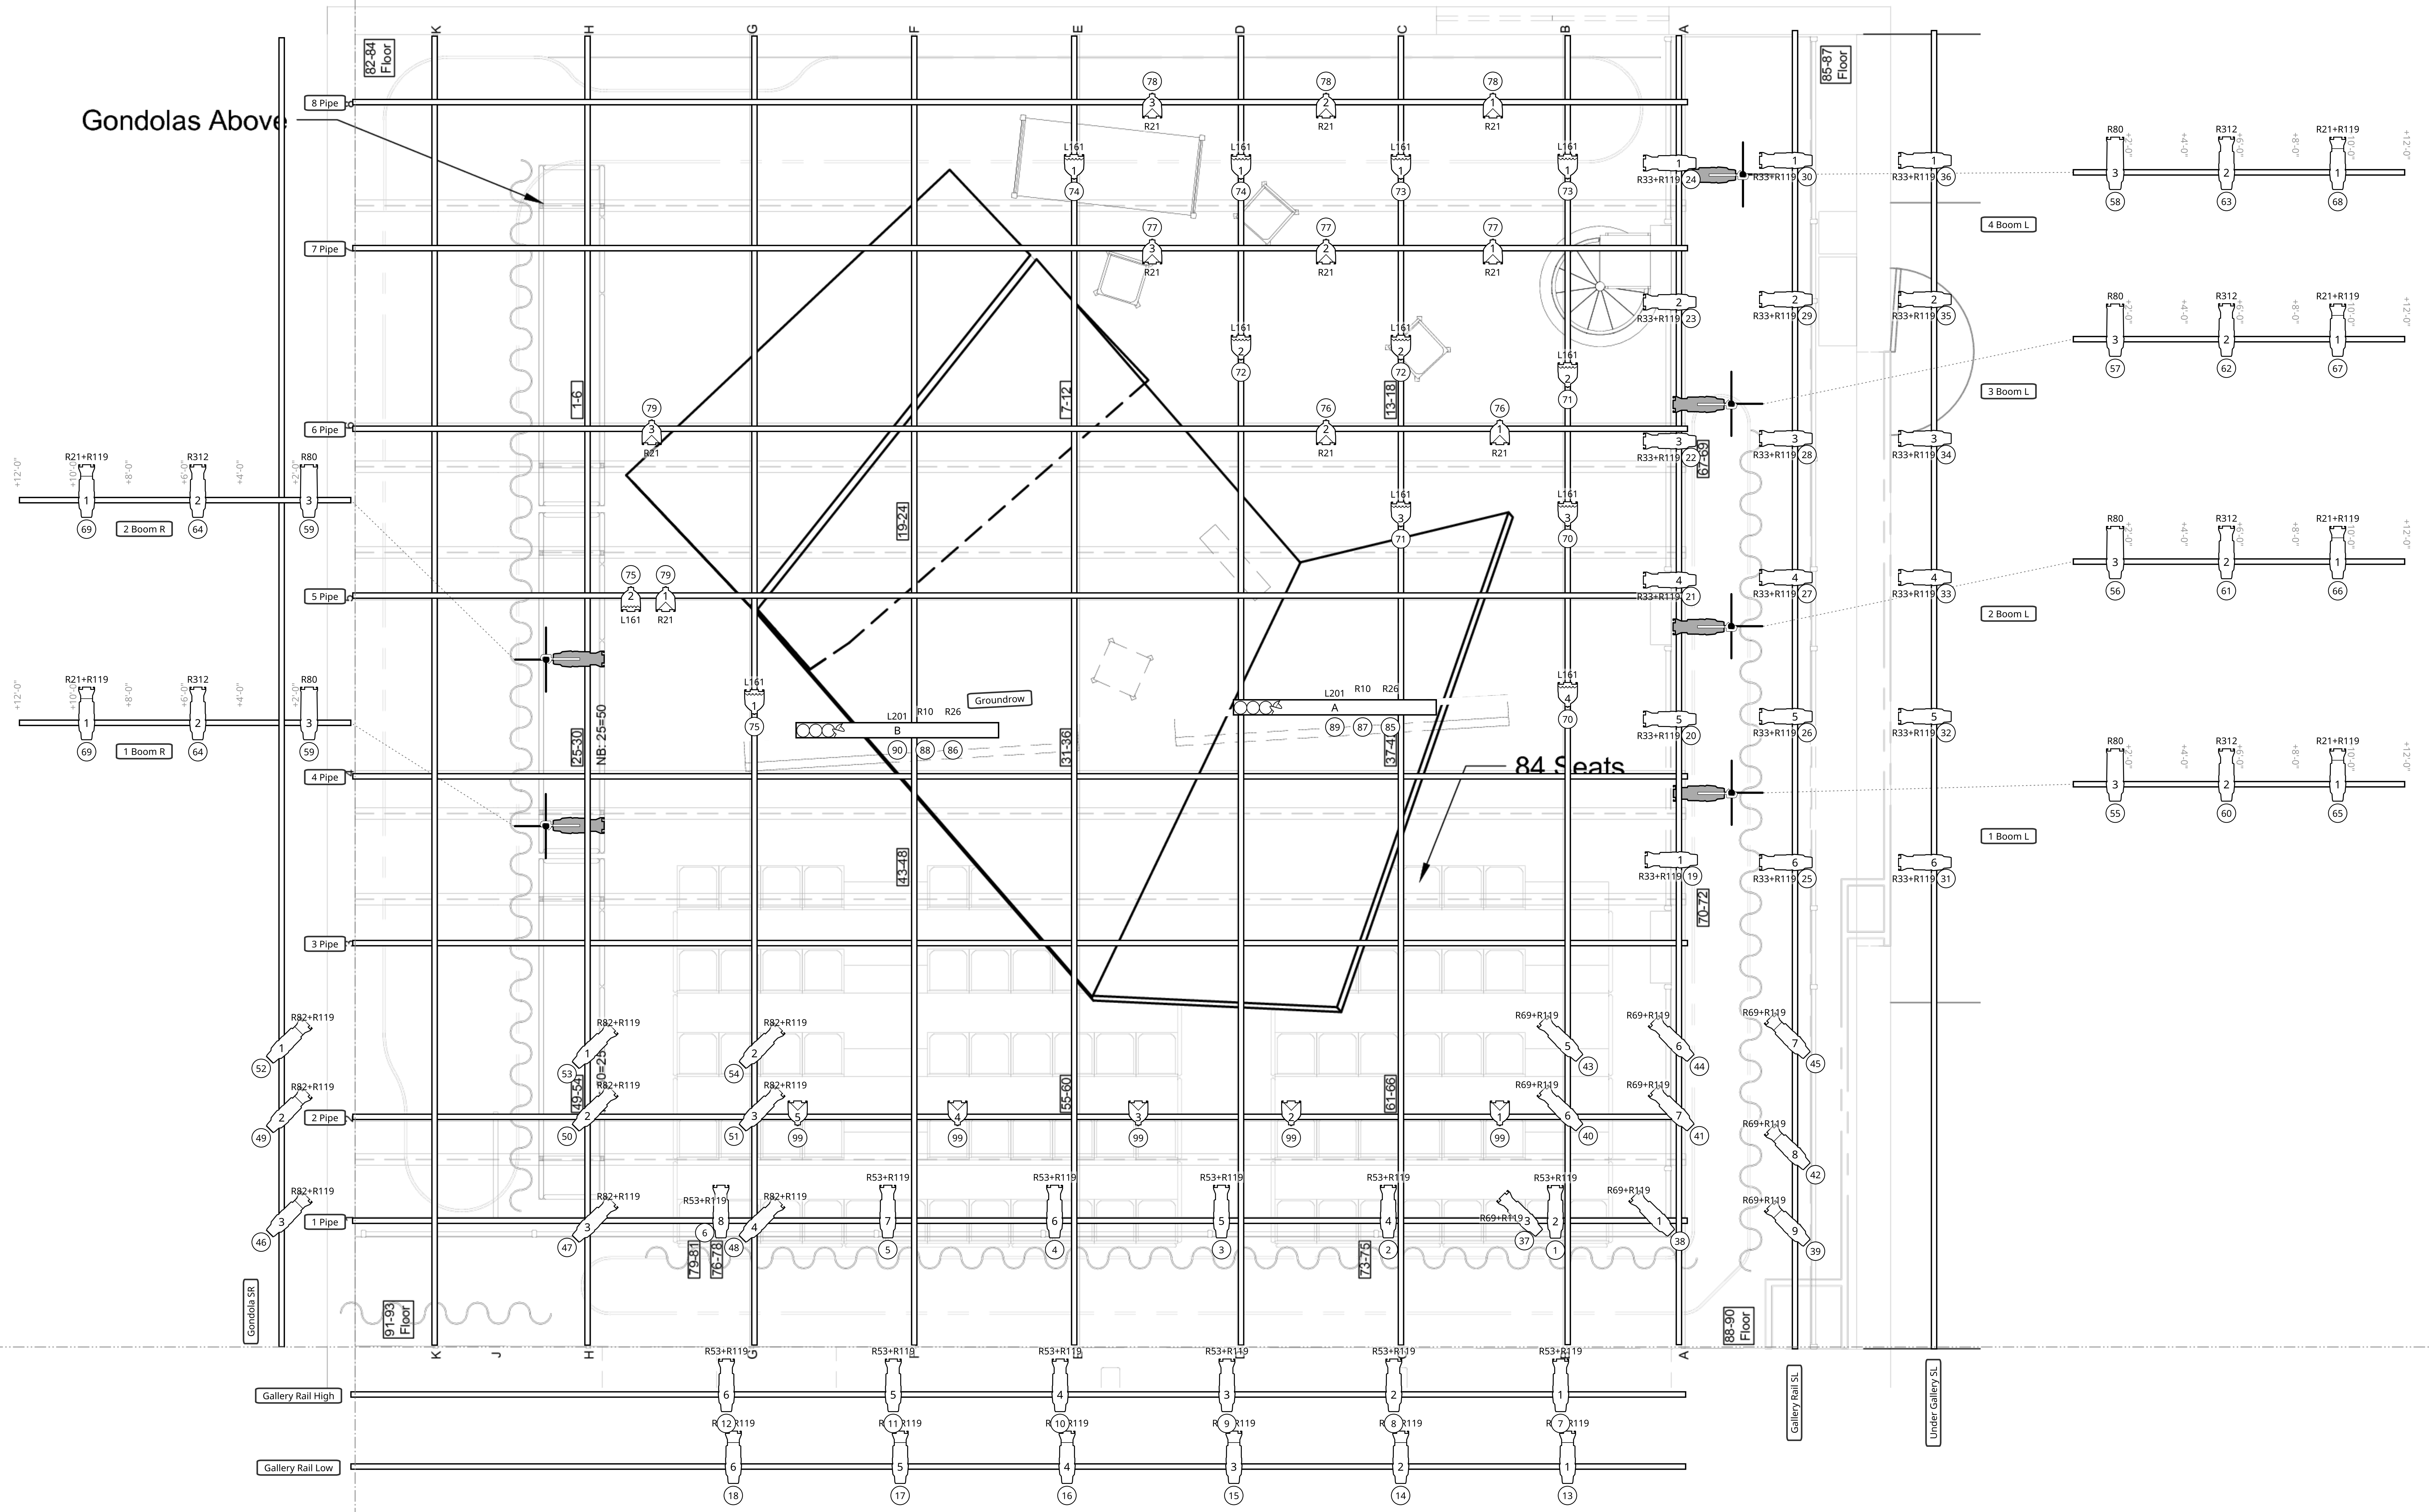

This drawing represents VISUAL CONCEPTS AND CONSTRUCTION SUGGESTIONS ONLY. IT IS NOT TO BE USED FOR ENGINEERING AND/OR AS A LICENSED STRUCTURAL ENGINEER. THE DESIGNER ASSUMES NO LIABILITY FOR THE STRUCTURAL APPROPRIATENESS OF THIS DESIGN AND WILL NOT ASSUME RESPONSIBILITY FOR ANY OTHER ENGINEERING OR USE.

Lily Fossner
Lily Fossner Lighting
159 Dean Street
Phoenixville, PA 19460
347-622-2494
lilyfossner@gmail.com

BRYN MAWR DEPARTMENT OF THEATRE
DIRECTED BY: Adrienne Mackay
SCENIC DESIGN: Malika Matsumoto
LIGHTING DESIGN: Lily Fossner
TECHNICAL DIRECTOR: Justin McDaniel

The Government Inspector
Brynmawr Teaching Theatre
Brynmawr, PA

SCALE: 1/4"=1'-0"
DATE: 10-19-18
DRAWING NO. 1
OF 1

Light Plot